


LA ACADEMIA

LEGEND

	REFERENCE TO SITE DETAILS
	PROPOSED CONCRETE WALK
	PROPOSED CONCRETE SLAB
	PROPOSED HEAVY DUTY INTERLOCKING PAVEMENT
	PROPOSED POROUS PAVERS
	PAINTED ACCESSIBLE SYMBOL
	PROPOSED MANHOLE (MH)
	PROPOSED CATCH BASIN (CB)
	PROPOSED RISER INLET (RI)
	PROPOSED GATE VALVE (GV)
	PROPOSED BUILDING STOOP - REFER TO ARCHITECTURAL PLANS
	PROPERTY LINE

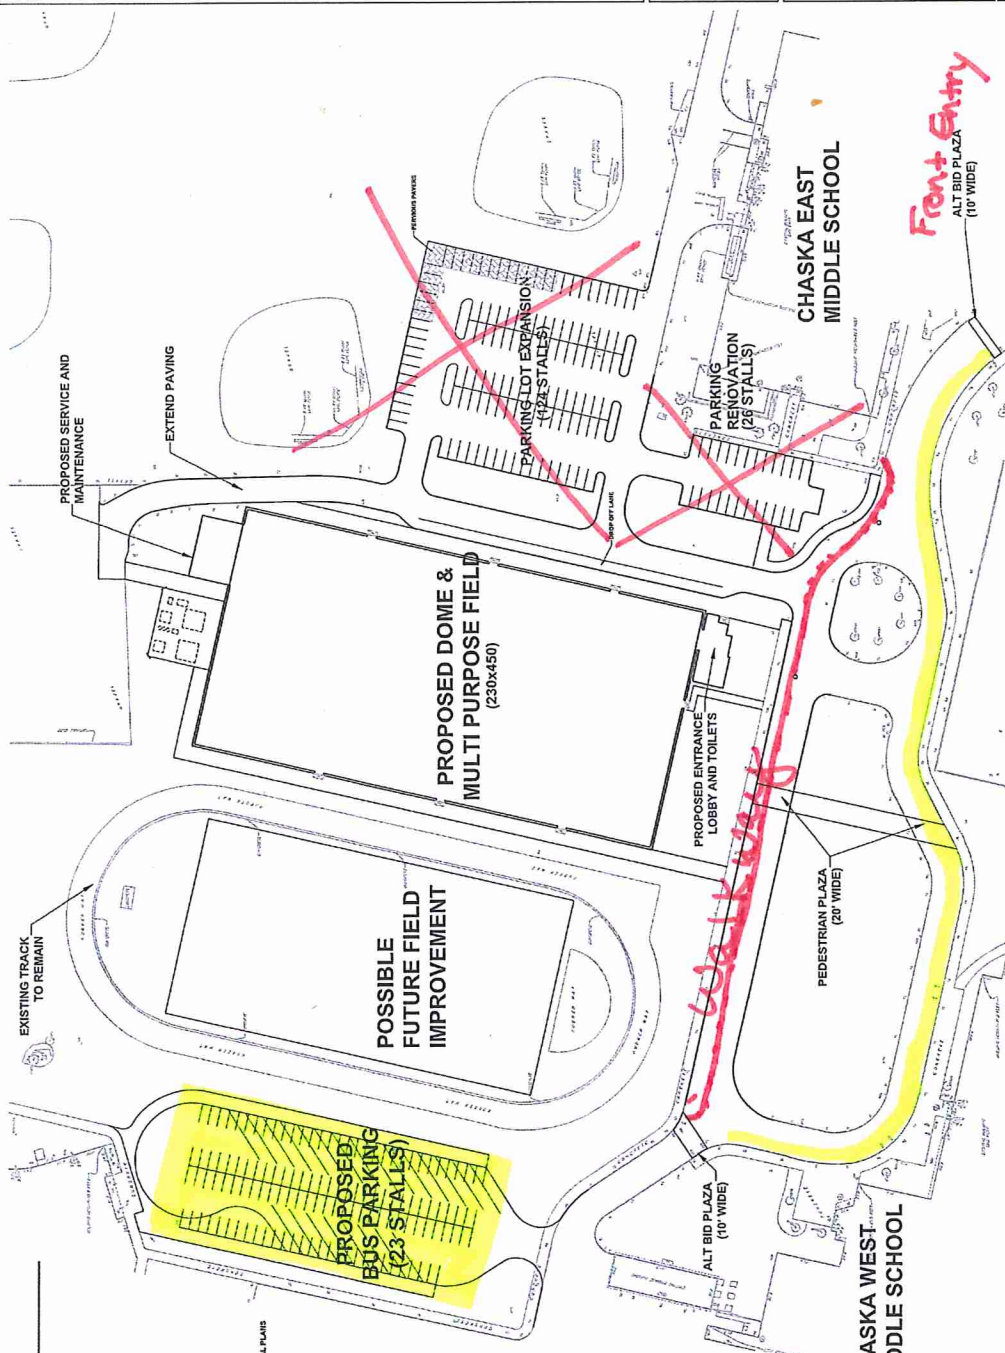

Parking

PLEASE PARK IN HIGHLIGHTED AREAS ONLY!!

	ARCHITECTS REGO + YOUNGQUIST 7601 Wazya Boulevard Suite 200 St. Louis Park, Minnesota 55426 Phone: 952-544-8941 Fax: 952-544-0885 aryarch.com	ATA ASSOCIATES, INC. ARCHITECTS 1500 W. Wacker Drive, Suite 200 St. Louis Park, MN 55426 Phone: 952-544-8941 Fax: 952-544-0885	MULT-PURPOSE DOME AND FIELD CHASKA MIDDLE SCHOOLS EASTERN CARVER COUNTY SCHOOLS CHASKA, MN Commission Number 0000	SHEET TITLE SITE PLAN		C1.11
	PROJECT NO. 2018-001	CHECKED BY: JFL DATE: 08/09/2018 DRAWN BY: JFL DATE: 08/09/2018	PROJECT NO. 2018-001	SHEET NO. 11 OF 11	SCALE AS SHOWN	PROJECT NO. 2018-001